

## **BID FORM**

**PROJECT IDENTIFICATION:** Town of Minturn 2012 Street Rehabilitation Project

**THIS BID IS SUBMITTED TO:** Town of Minturn  
P.O. Box 309  
302 Pine St.  
Minturn, CO 80645

1. The undersigned Bidder proposes and agrees, if this Bid is accepted, to enter into an Agreement with Owner in the form included in the Contract Documents to perform and furnish all work as specified or indicated in the Contract Documents for the Contract Price and within the Contract Time indicated in this Bid and in accordance with the other terms and conditions of the Contract Documents.
2. Bidder accepts all of the terms and conditions of the Invitation to Bid and Instructions to Bidders. This Bid will remain subject to acceptance for thirty (30) days after the day of Bid opening. Bidder will sign and submit the Agreement with the Bonds and other documents required by the Bidding Requirements within seven (7) days after the date of Owner's Notice of Award.
3. In submitting this Bid, Bidder represents, as more fully set forth in the Agreement, that:
  - (a) Bidder has examined copies of all the Bidding Documents and of the following Addenda (receipt of all which is hereby acknowledged):

Date	Number
_____	_____
_____	_____
_____	_____
_____	_____

- (b) Bidder has familiarized itself with the nature and extent of the Contract Documents, Work, site, locality, and all local conditions, existing agreements and Laws and Regulations that in any manner may affect cost, progress, performance or furnishing of the Work.
  - (c) Bidder has obtained and carefully studied (or assumes responsibility for obtaining and carefully studying) all such examinations, investigations, explorations, tests and studies (in addition to or to supplement those referred to in (c) above) which pertain to the subsurface or physical conditions at the site or otherwise may affect the cost, progress, performance or furnishing of the Work as Bidder considers necessary for the performance or furnishing of the Work at the Contract Price, within the Contract Time and in accordance with the other terms and conditions of the Contract Documents, including specifically the provisions of paragraph 4.02 of the General Conditions; and no additional examinations, investigations, explorations, tests, reports or similar information or data are or will be required by Bidder for such purpose.
  - (d) Bidder has reviewed and checked all information and data shown or indicated on the Contract Documents with respect to existing Underground Facilities at or contiguous to the site and assumes responsibility for the accurate location of said Underground Facilities. No additional examinations, investigations, explorations, tests, reports or similar information or

data in respect of said Underground Facilities are or will be required by Bidder in order to perform and furnish the Work at the Contract Price, within the Contract Time and in accordance with the other terms and conditions of Contract Documents, including specifically the provisions of paragraph 4.04 of the General Conditions.

- (e) Bidder has correlated the results of all such observations, examinations, investigations, explorations, tests, reports and studies with the terms and conditions of the Contract Documents.
- (f) Bidder has given Owner written notice of all conflicts, errors or discrepancies that it has discovered in the Contract Documents and the written resolution thereof by Owner is acceptable to Bidder.
- (g) This Bid is genuine and not made in the interest of or on behalf of any undisclosed person, firm or corporation and is not submitted in conformity with any agreement or rules of any group, association, organization or corporation; Bidder has not directly or indirectly induced or solicited any other Bidder to submit a false or same Bid; Bidder has not solicited or induced any person, firm or a corporation to refrain from bidding; and Bidder has not sought by collusion to obtain for himself any advantage over any other Bidder or over Owner.

4. Bidder will complete the work for the following prices:

**BID SCHEDULE**  
**TOWN OF MINTURN 2012 ROAD REHABILITATION PROJECT**  
**PINE STREET (Norman Ave. to Toledo Ave.)**

No.	Item	Quantity	Units	Unit Cost	Total
<b>A. CONCRETE REMOVE AND REPLACE</b>					
1	Mobilization	1	L.S.		
2	Remove Existing 4' Sidewalk	276	L.F.		
3	Remove Existing 4' Sidewalk and Curb & Gutter	105	L.F.		
4	Remove 30" Pan	80	L.F.		
5	Grade and Compact Subgrade for Concrete	881	L.F.		
6	Install 4' Conc. Sidewalk w/ Curb & Gutter & Drive Cuts	381	L.F.		
7	Install 36" Conc. Pan	150	L.F.		
8	Install Curb & Gutter & Drive Cuts	350	L.F.		
9	Curb Return and ADA Ramp	1	Each		
10	Misc. Hand Work and Tie-ins	1	L.S.		
11	Traffic Control	1	L.S.		
12	Bonds	1	L.S.		
SUBTOTAL:					
<b>B. ASPHALT REMOVE AND REPLACE (+/- 600' x 37')</b>					
1	Mobilization	1	L.S.		
2	Remove Exist. Asphalt	206	C.Y.		
3	Adjust Manhole Ring and Cover	3	EA.		
4	Adjust Vater Valve Box	3	EA.		
5	Grade and Compact Subgrade for Paving	1	L.S.		
6	Additional CL 6 Base Course	100	C.Y.		
7	Install 3" Asphalt Paving	206	C.Y.		
8	Traffic Control	1	L.S.		
9	Bonds	1	L.S.		
SUBTOTAL:					
<b>TOTAL BASE BID PRICE: _____</b>					
WRITE AMOUNT: _____					


**BID SCHEDULE  
TOWN OF MINTURN 2012 ROAD REHABILITATION PROJECT  
EAGLE STREET**

No.	Item	Quantity	Units	Unit Cost	Total
<b>A. CONCRETE CURB AND GUTTER</b>					
1	Mobilization	1	L.S.		
2	Grade and Compact Subgrade for Concrete	800	L.F.		
3	Install Curb & Gutter	780	L.F.		
4	Misc. Hand Work and Tie-ins	1	L.S.		
5	Traffic Control	1	L.S.		
6	Bonds	1	L.S.		
SUBTOTAL:					
<b>B. ASPHALT REMOVE AND REPLACE (+/- 800' x 19' plus Parking Area of 96' x 16')</b>					
1	Mobilization	1	L.S.		
2	Remove Exist. Asphalt	156	C.Y.		
3	Remove and Stockpile Base Course	141	C.Y.		
4	Excavation and Haul Off	297	C.Y.		
5	Install 10' Type R Inlet Over Exist Storm Drain Line	2	Each		
6	Scarify and Compact	1,689	S.Y.		
7	Replace Stockpiled Base Course and Compact	141	C.Y.		
8	Additional CL 6 Base Course	141	C.Y.		
9	Install 3" Asphalt Paving	141	C.Y.		
10	Traffic Control	1	L.S.		
11	Bonds	1	L.S.		
SUBTOTAL:					
<b>TOTAL BASE BID PRICE:</b> _____					
WRITE AMOUNT:					

**BID SCHEDULE**  
**TOWN OF MINTURN 2012 ROAD REHABILITATION PROJECT**  
**EAGLE STREET ADD ALTERNATIVE - TOLEDO AVE.**

No.	Item	Quantity	Units	Unit Cost	Total
<b>A. CONCRETE CURB AND GUTTER</b>					
1	Mobilization	1	L.S.		
2	Grade and Compact Subgrade for Concrete	350	L.F.		
3	Install 30" Concrete Pan	270	L.F.		
3	Install Curb Return (transition to outfall)	2	Eash		
4	Misc. Hand Work and Tie-ins	1	L.S.		
5	Traffic Control	1	L.S.		
6	Bonds	1	L.S.		
SUBTOTAL:					
<b>B. ASPHALT REMOVE AND REPLACE (+/- 138' x 24')</b>					
1	Mobilization	1	L.S.		
2	Remove Exist. Asphalt	31	C.Y.		
3	Grade and Compact Subgrade for Paving	1	L.S.		
4	Install 3" Asphalt Paving	31	C.Y.		
5	Traffic Control	1	L.S.		
6	Bonds	1	L.S.		
SUBTOTAL:					
<b>C. STORM SEWER REMOVE AND REPLACE</b>					
1	Mobilization	1	L.S.		
2	Remove Exist. 18" Storm Sewer	214	L.F.		
3	Remove Type 13 Inlet	1	Eash		
4	Install 24" RCP	214	L.F.		
5	Install 5' Type R Inlet	1	Eash		
6	Asphalt Patch Around Inlet Installation	1	L.S.		
7	Traffic Control	1	L.S.		
8	Bonds	1	L.S.		
SUBTOTAL:					
<b>TOTAL ADDITIONAL BID PRICE:</b> _____					
WRITE AMOUNT:					

# TOWN OF MINTURN 2012 ROAD REHABILITATION PINE STREET

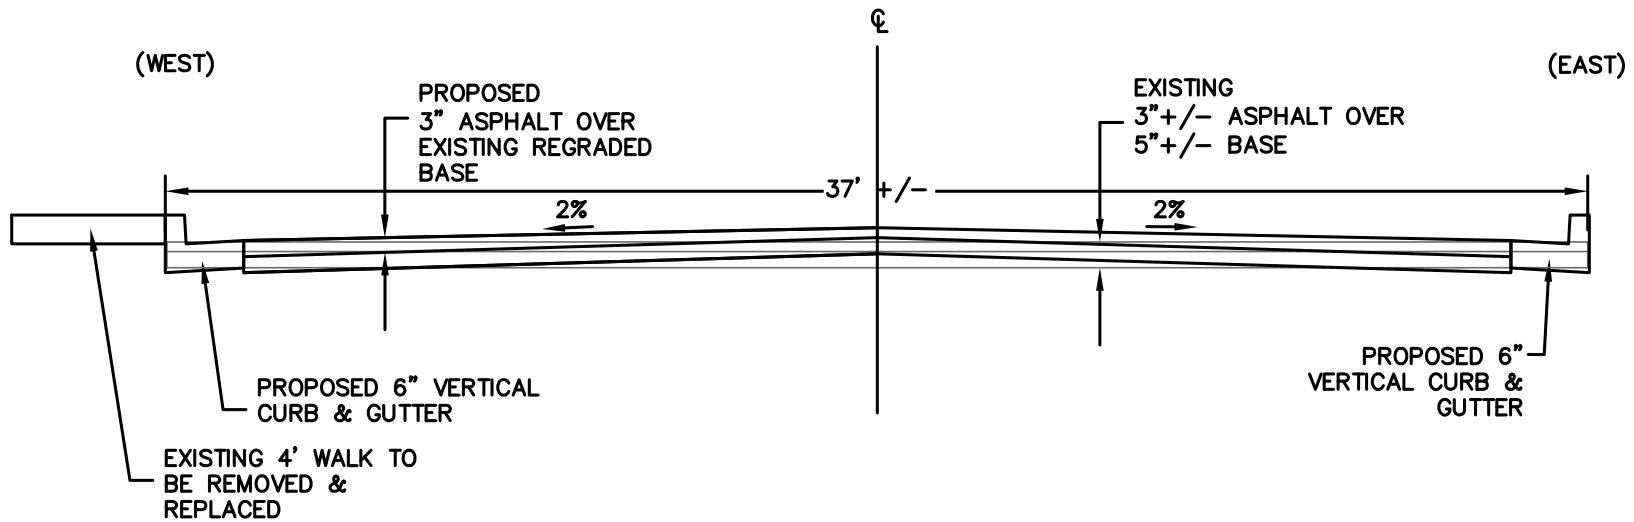

**CONSTRUCTION NOTES:** REMOVE EXISTING ASPHALT  
REMOVE REQUIRED CONCRETE  
REPLACE REQUIRED CONCRETE  
REGRADE, ADD TO, AND COMPACT ROAD BASE  
PAVE WITH 3" NEW ASPHALT

**SPECIFICATION:** ALL REMOVAL TO INCLUDE HAUL OFF & LAWFUL DISPOSAL  
CURB & CUTTER SHALL BE CDOT TYPE II W/ 2' GUTTER  
SIDEWALK SHALL BE 6" THICK MINIMUM  
DRIVEWAY CUTS SHALL BE CDOT TYPE I  
CONCRETE PAN SHALL BE 6" THICK MINIMUM


NOT TO SCALE

EXHIBIT



760 Whalers Way  
Bldg. C Suite 200  
Fort Collins, Colorado  
Phone: 970.226.0557  
Fax: 970.226.0204  
Job no. 1149.0000.00  
Filename: K:\1149\0000\DWGS\0000.  
ROAD CROSS SECTION.dwg

# TOWN OF MINTURN 2012 ROAD REHABILITATION EAGLE STREET

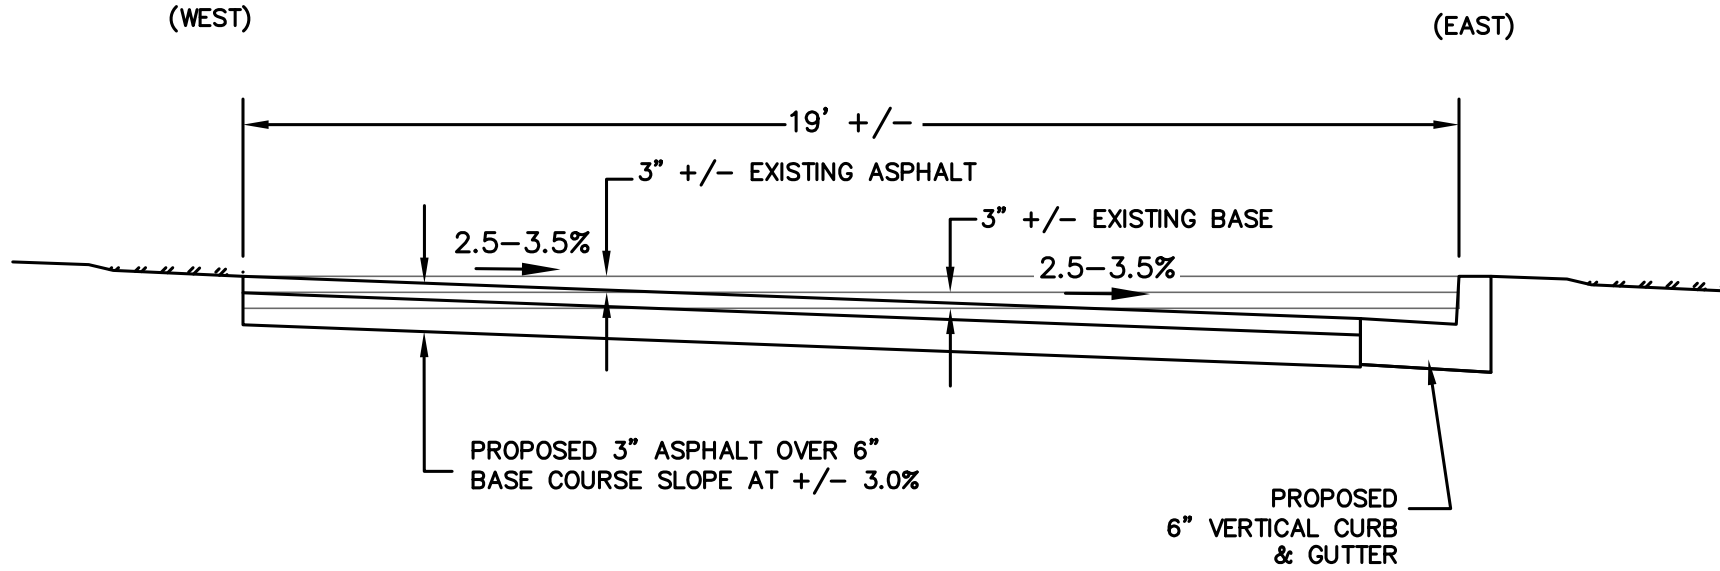

**CONSTRUCTION NOTES:**

- REMOVE EXISTING ASPHALT
- REMOVE EXISTING BASE COURSE AND STOCKPILE
- EXCAVATE TO APPROPRIATE SUBGRADE, SCARIFY, AND COMPACT
- INSTALL CURB & GUTTER
- INSTALL STOCKPILE BASE, ADD TO, AND COMPACT BASE COURSE
- PAVE WITH 3" NEW ASPHALT

**SPECIFICATION:** ALL REMOVAL TO INCLUDE HAUL OFF & LAWFUL DISPOSAL  
CONCRETE PAN SHALL BE 6" THICK MINIMUM

NOT TO SCALE


EXHIBIT



TST, INC. CONSULTING ENGINEERS

760 Whalers Way  
 Bldg. C Suite 200  
 Fort Collins, Colorado  
 Phone: 970.226.0557  
 Fax: 970.226.0204  
 Job no. 1149.0000.00  
 Filename: K:\1149\0000\DWGS\0000.  
 ROAD CROSS SECTION.dwg

# TOWN OF MINTURN 2012 ROAD REHABILITATION TOLEDO AVENUE

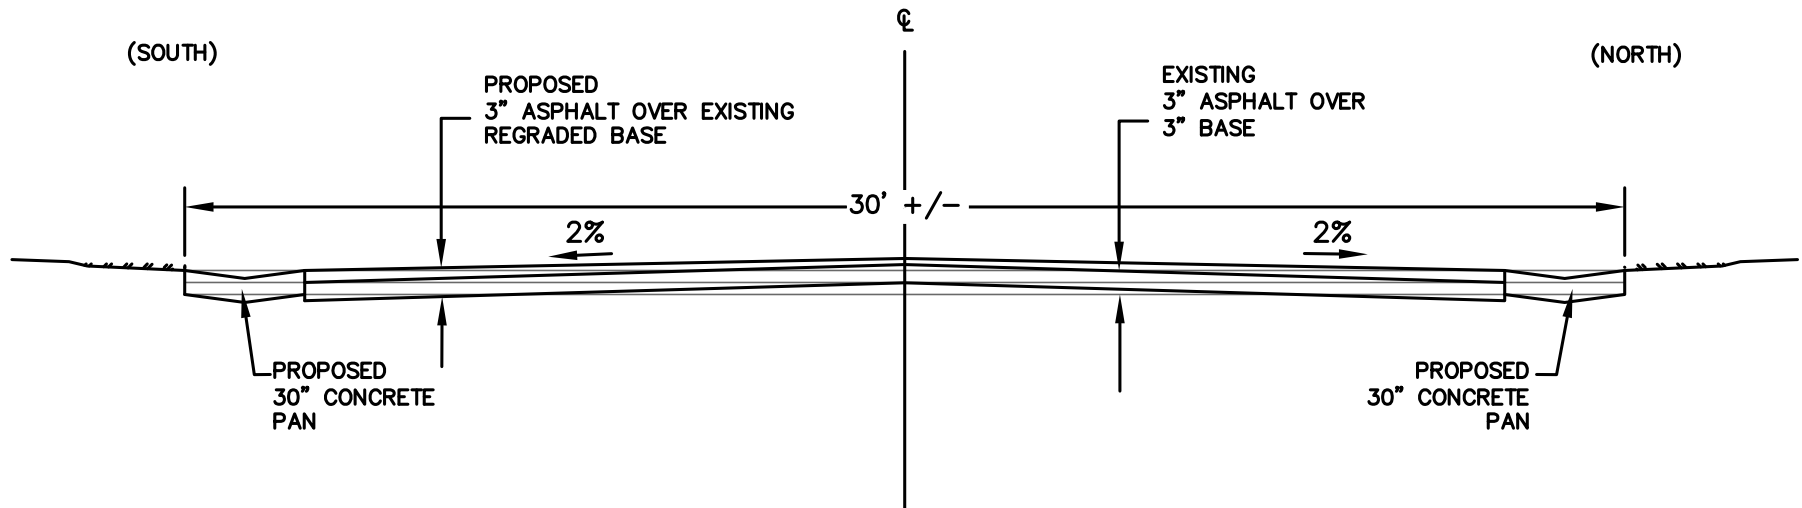

**CONSTRUCTION NOTES:** REMOVE EXISTING ASPHALT  
REGRADE, ADD TO, AND COMPACT ROAD BASE  
INSTALL CONCRETE PANS AND OUTFALL RETURNS  
PAVE WITH 3" NEW ASPHALT

**SPECIFICATION:** ALL REMOVAL TO INCLUDE HAUL OFF & LAWFUL DISPOSAL  
CURB & CUTTER SHALL BE CDOT TYPE II W/ 2' GUTTER

NOT TO SCALE

## EXHIBIT



760 Whalers Way  
Bldg. C Suite 200  
Fort Collins, Colorado  
Phone: 970.226.0557  
Fax: 970.226.0204  
Job no. 1149.0000.00  
Filename: K:\1149\0000\DWGS\0000.  
ROAD CROSS SECTION.dwg



5. Bidder agrees that the Work will be substantially completed for the entire project within 40 calendar days after the date when the Contract Time commences to run as provided in paragraph 2.03 of the General Conditions, and finally completed within 50 calendar days after the date when the Contract Time commences to run.

Bidder accepts the provisions of the Agreement as to liquidated damages in the event of failure to complete the Work on time.

6. The terms used in this Bid which are defined in the General Conditions of the Construction Contract included as part of the Contract Documents have the meanings assigned to them in the General Conditions.

Submitted on \_\_\_\_\_, 2012.

If Bidder is:

**An Individual**

By: \_\_\_\_\_ (SEAL)  
(Individual's Name)

doing business as: \_\_\_\_\_

Business Address: \_\_\_\_\_  
\_\_\_\_\_  
\_\_\_\_\_

Phone No: \_\_\_\_\_

**A Partnership**

By: \_\_\_\_\_ (SEAL)  
(Firm Name)

\_\_\_\_\_  
(General Partner)

Business Address: \_\_\_\_\_  
\_\_\_\_\_  
\_\_\_\_\_

Phone No: \_\_\_\_\_

**A Corporation**

By: \_\_\_\_\_  
(Corporation Name)

(SEAL)

\_\_\_\_\_  
(State of Incorporation)

By: \_\_\_\_\_  
(Name of Person Authorized to Sign)

\_\_\_\_\_  
(Title)

Attest: \_\_\_\_\_  
(Secretary)

Business Address: \_\_\_\_\_  
\_\_\_\_\_  
\_\_\_\_\_

Phone No: \_\_\_\_\_

**A Joint Venture**

By: \_\_\_\_\_  
(Name)

(SEAL)

\_\_\_\_\_  
(Address)

By: \_\_\_\_\_

\_\_\_\_\_  
(Address)

(Each joint venturer must sign. The manner of signing for each individual, partnership and corporation that is a party to the joint venture should be in the manner indicated above.)

**SUBCONTRACTORS LIST**

<b><u>Name</u></b>	<b><u>Description of Work</u></b>	<b><u>% of Bid</u></b>

*The above listed Subcontractors are subject to Sections 6.06 of the General Conditions as amended by the Supplementary Conditions.*

\_\_\_\_\_  
Contractor's Signature