


CENTER  
ACROSS  
FROM VAINITY

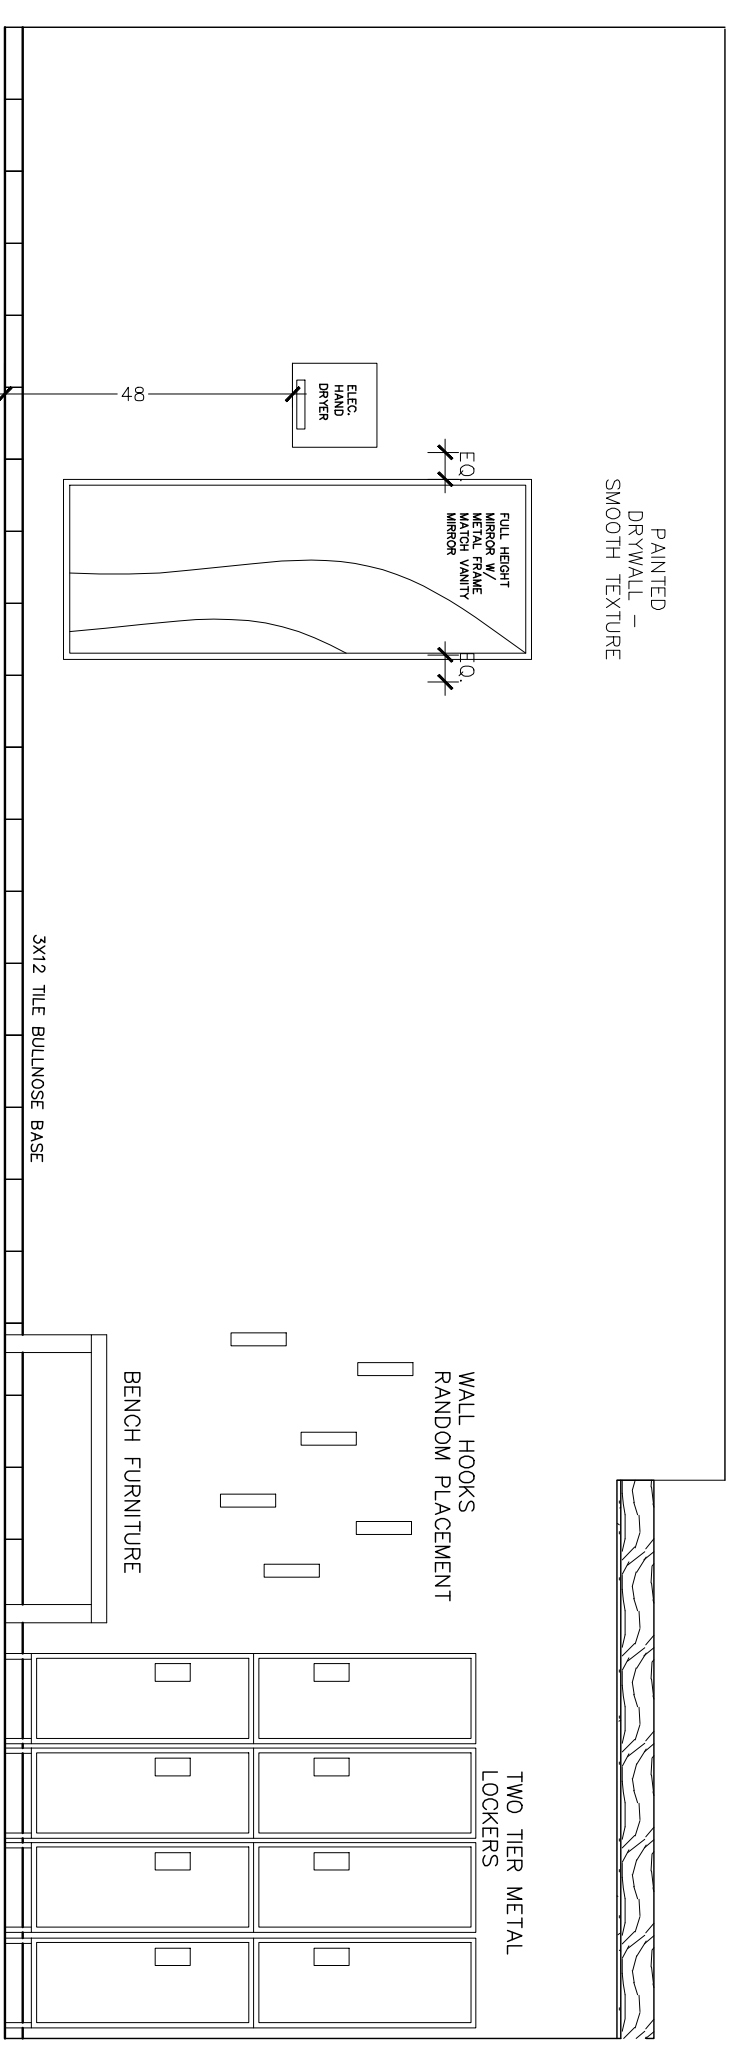


C

ELEVATION

MEN'S WEST RESTROOM  
WOMEN'S EAST (FLIPPED)

SCALE 1/4" = 1'-0"

SILICONE BEAD COVE BASE  
- OPAQUE COLORED  
TYPICAL TRANSITION BETWEEN TILE AND  
FLOOR

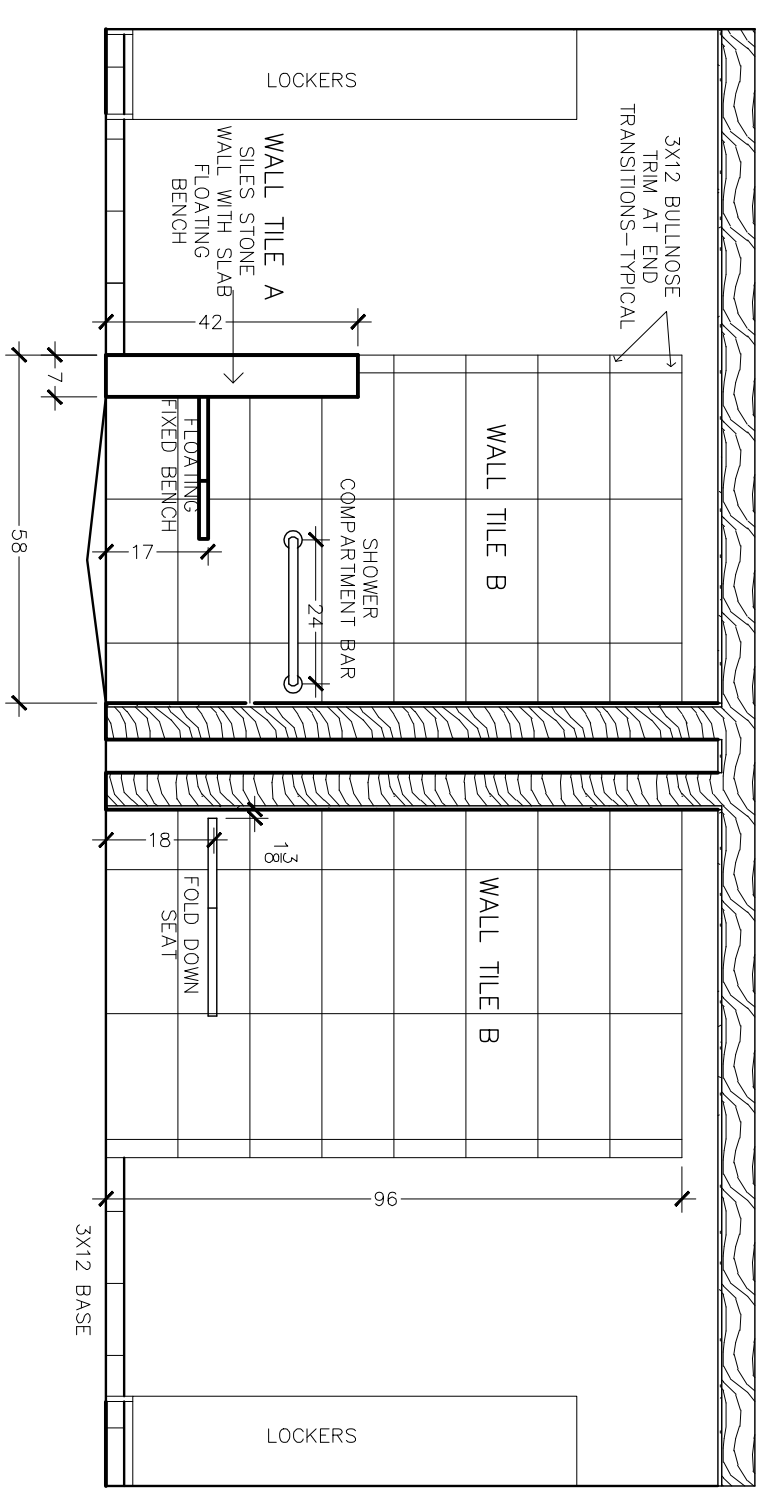

D

ELEVATION

MEN'S RESTROOM  
WOMEN'S RESTROOM

SCALE 1/4" = 1'-0"